



STATE OF ILLINOIS
DEPARTMENT OF TRANSPORTATION

| ROUTE NO. | SECTION | COUNTY | TOTAL SHEETS | SHEET NO. | SHEET NO. 127B |
|-----------------------|---------|----------|-------------------|-----------|----------------|
| F.A.U. 9105 (IL.) | 119 BR | MADISON | 425 | 179B | 281 SHEETS |
| F.A.U. 5408 (MO.) | | | | | |
| FED. ROAD DIST. NO. 7 | | ILLINOIS | FED. AID PROJECT- | | |

Contract No. 76561

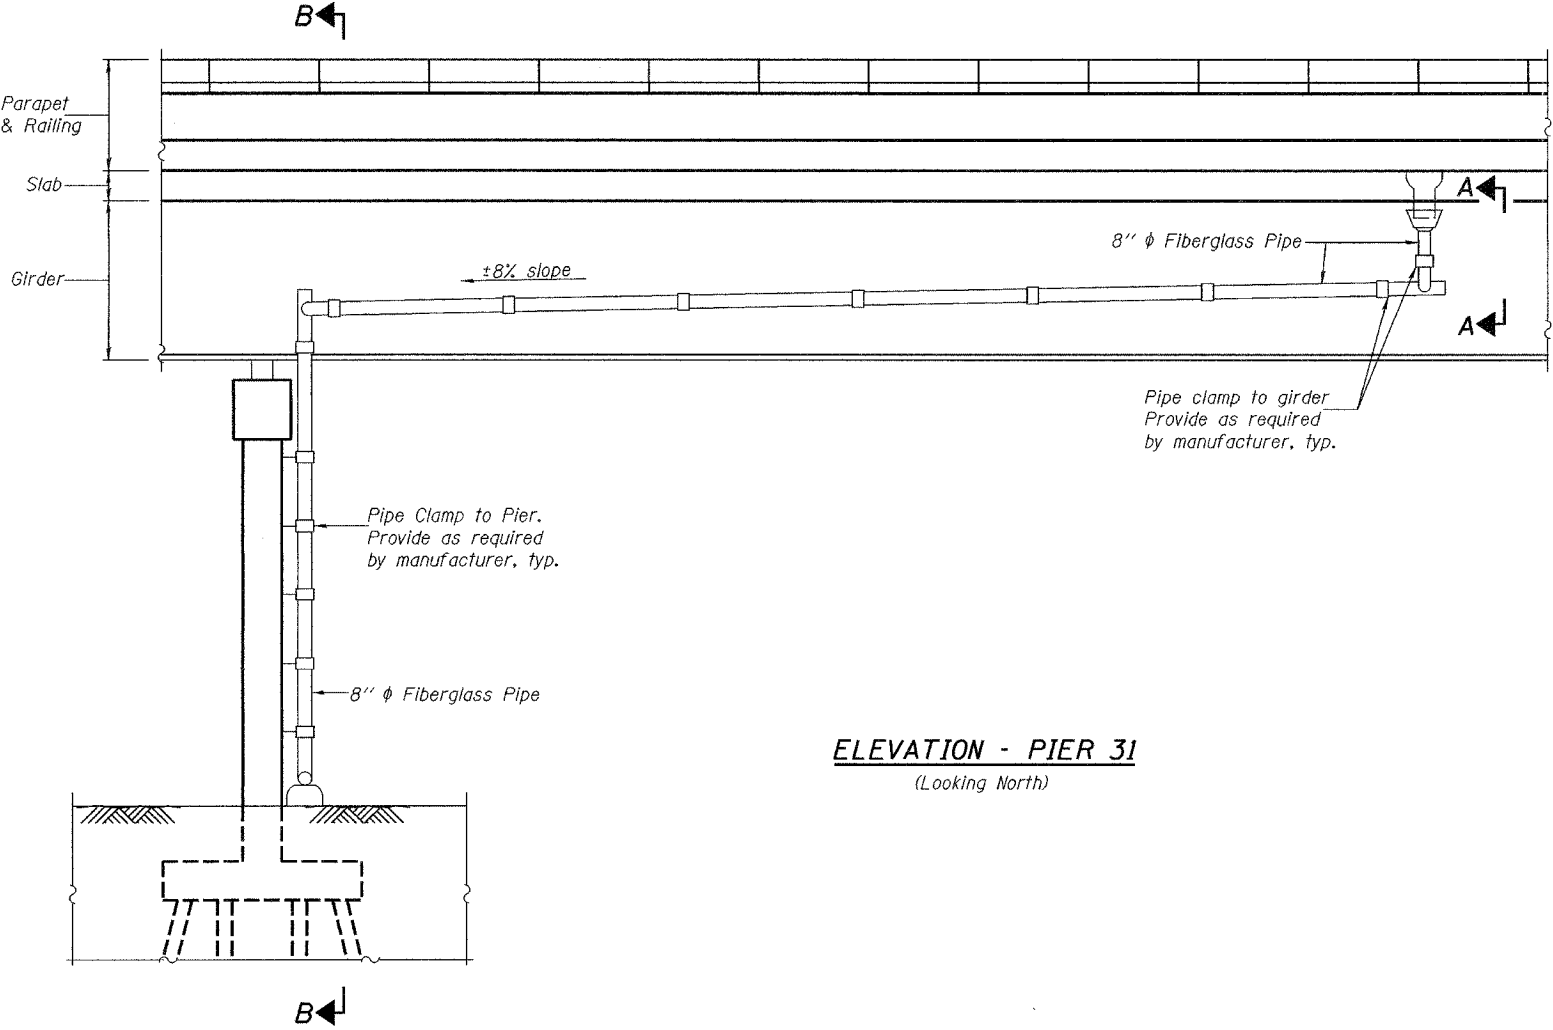

ELEVATION - PIER 31
(Looking North)

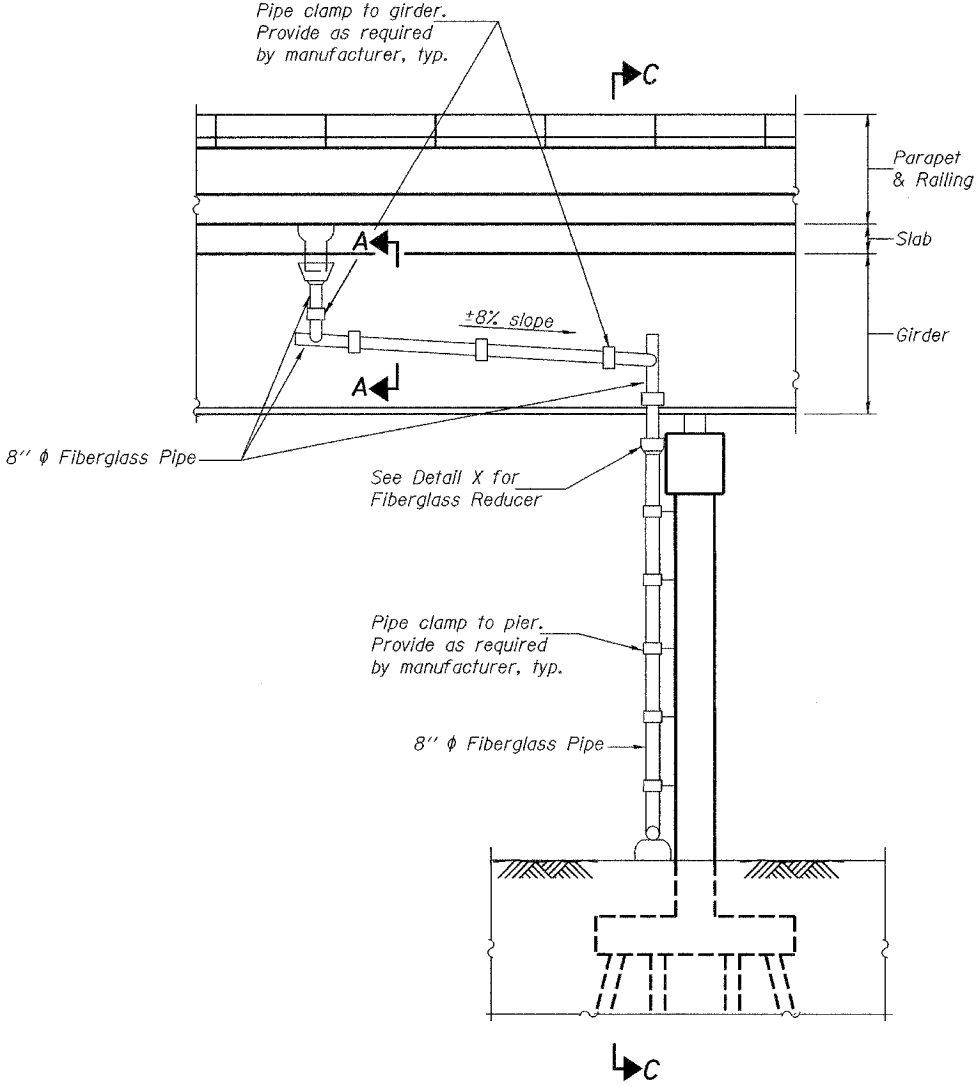

ELEVATION - PIER 32
(Looking North)

| | |
|----------|----------------|
| DESIGNED | SEM |
| CHECKED | CCC |
| DRAWN | BECKY M. CURRY |
| CHECKED | SEM & CCC |

April 28, 2004
EXAMINED *Thomas J. Domagala*
ENGINEER OF BRIDGE DESIGN
PASSED *Ralph E. Anderson*
ENGINEER OF BRIDGES AND STRUCTURES



EXPIRES 11-30-2004

DRAINAGE SYSTEM DETAILS
F.A.U. RT. 9105 (IL.) F.A.U. RT. 5408 (MO.) SEC. 119BR
MADISON COUNTY
STATION 100+00.00
STRUCTURE NO. 060-6002